




1 SECTION
1" = 1'-0"

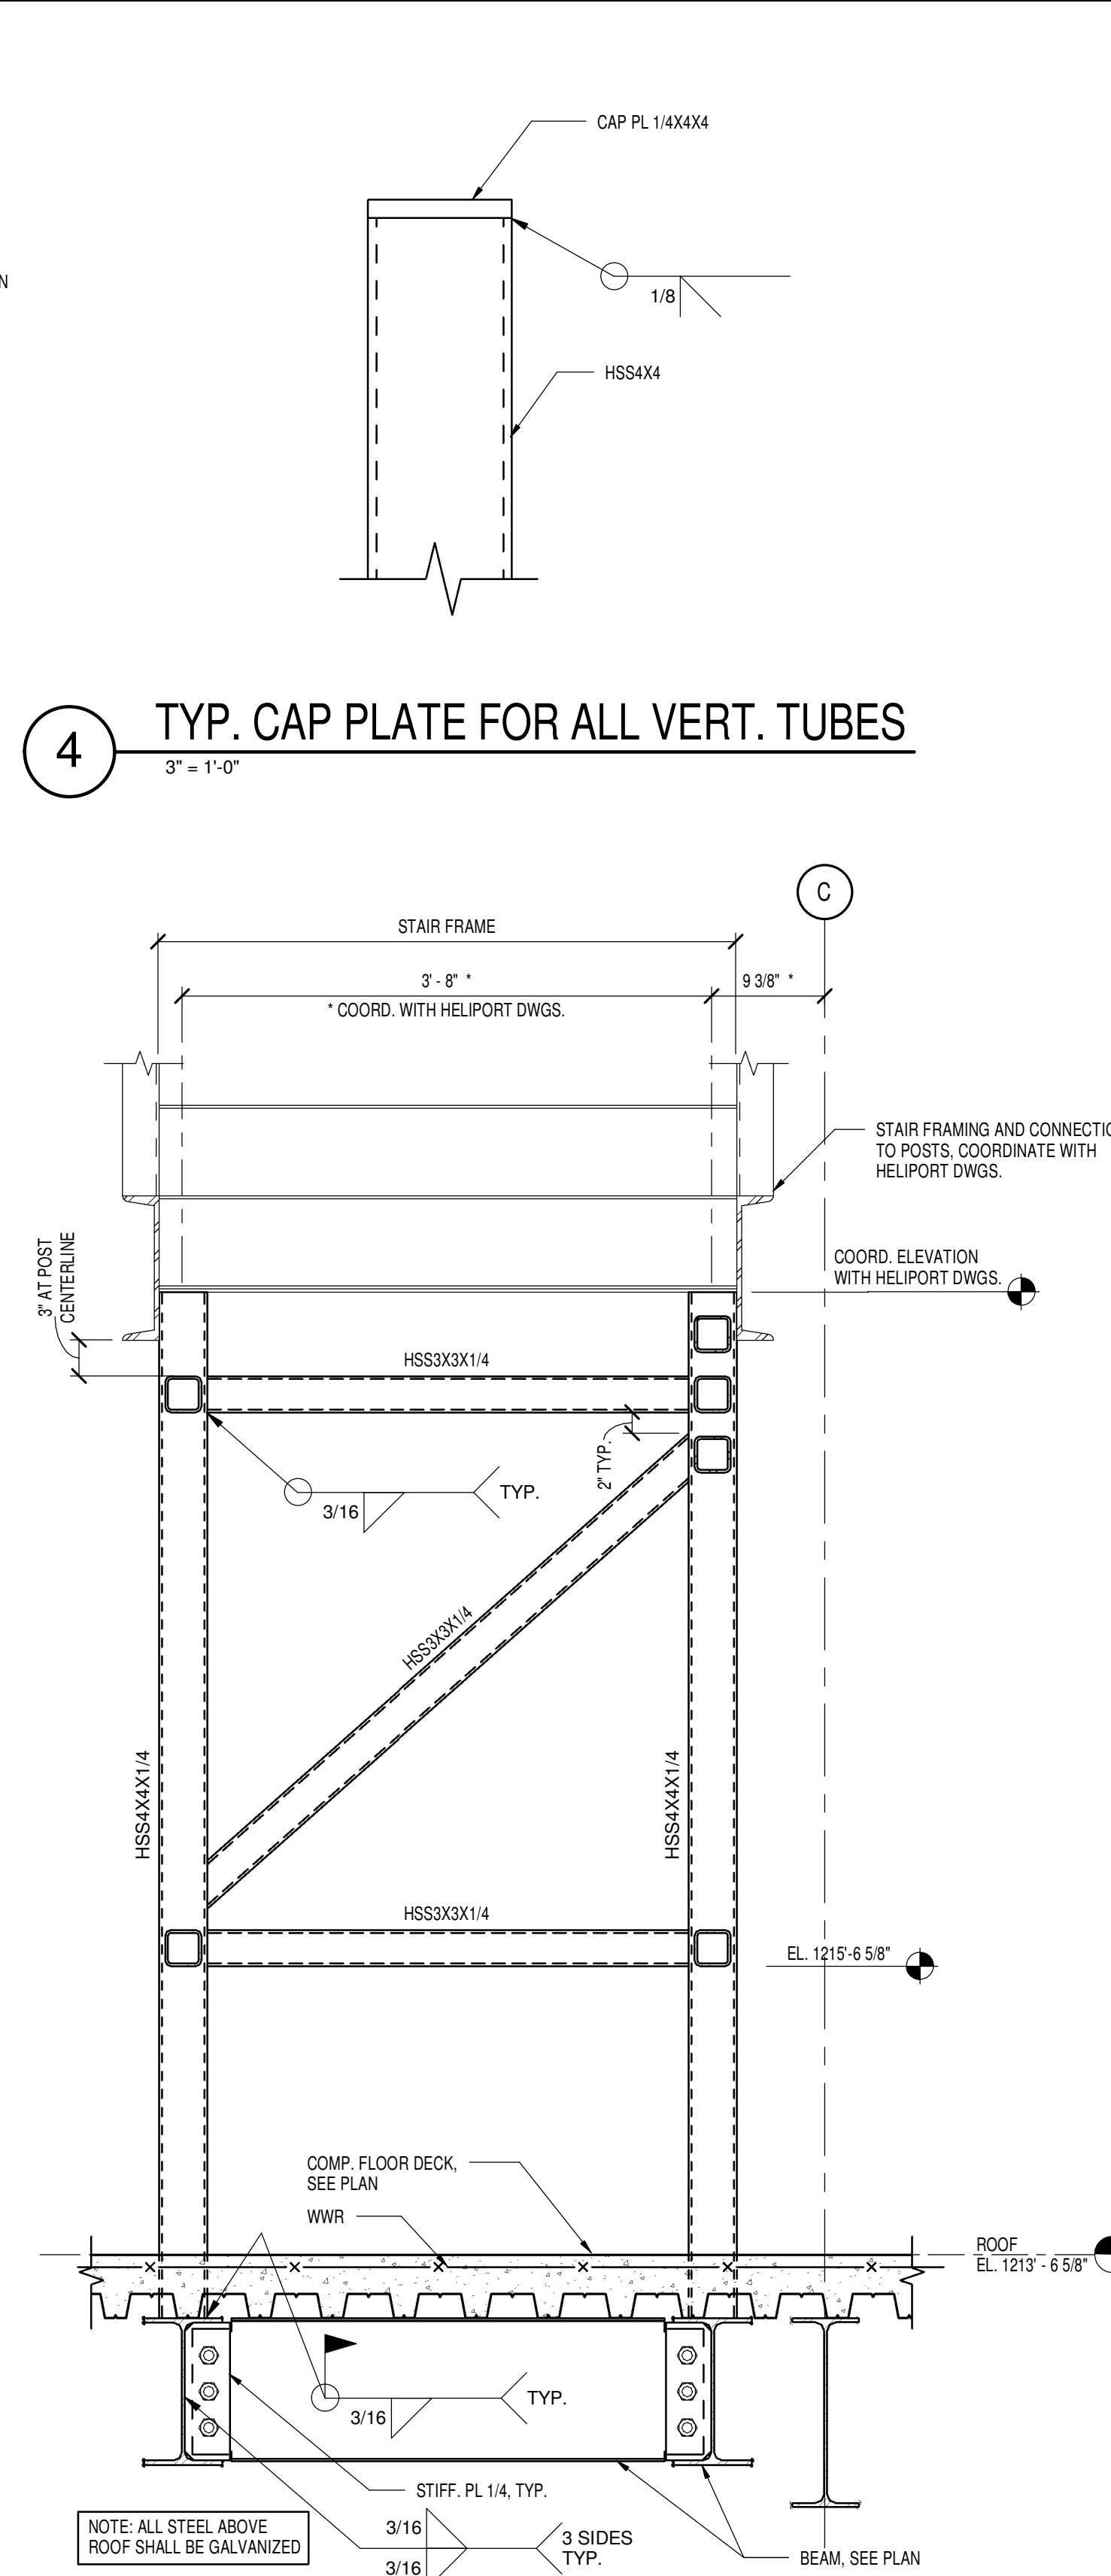


2 SECTION
1" = 1'-0"

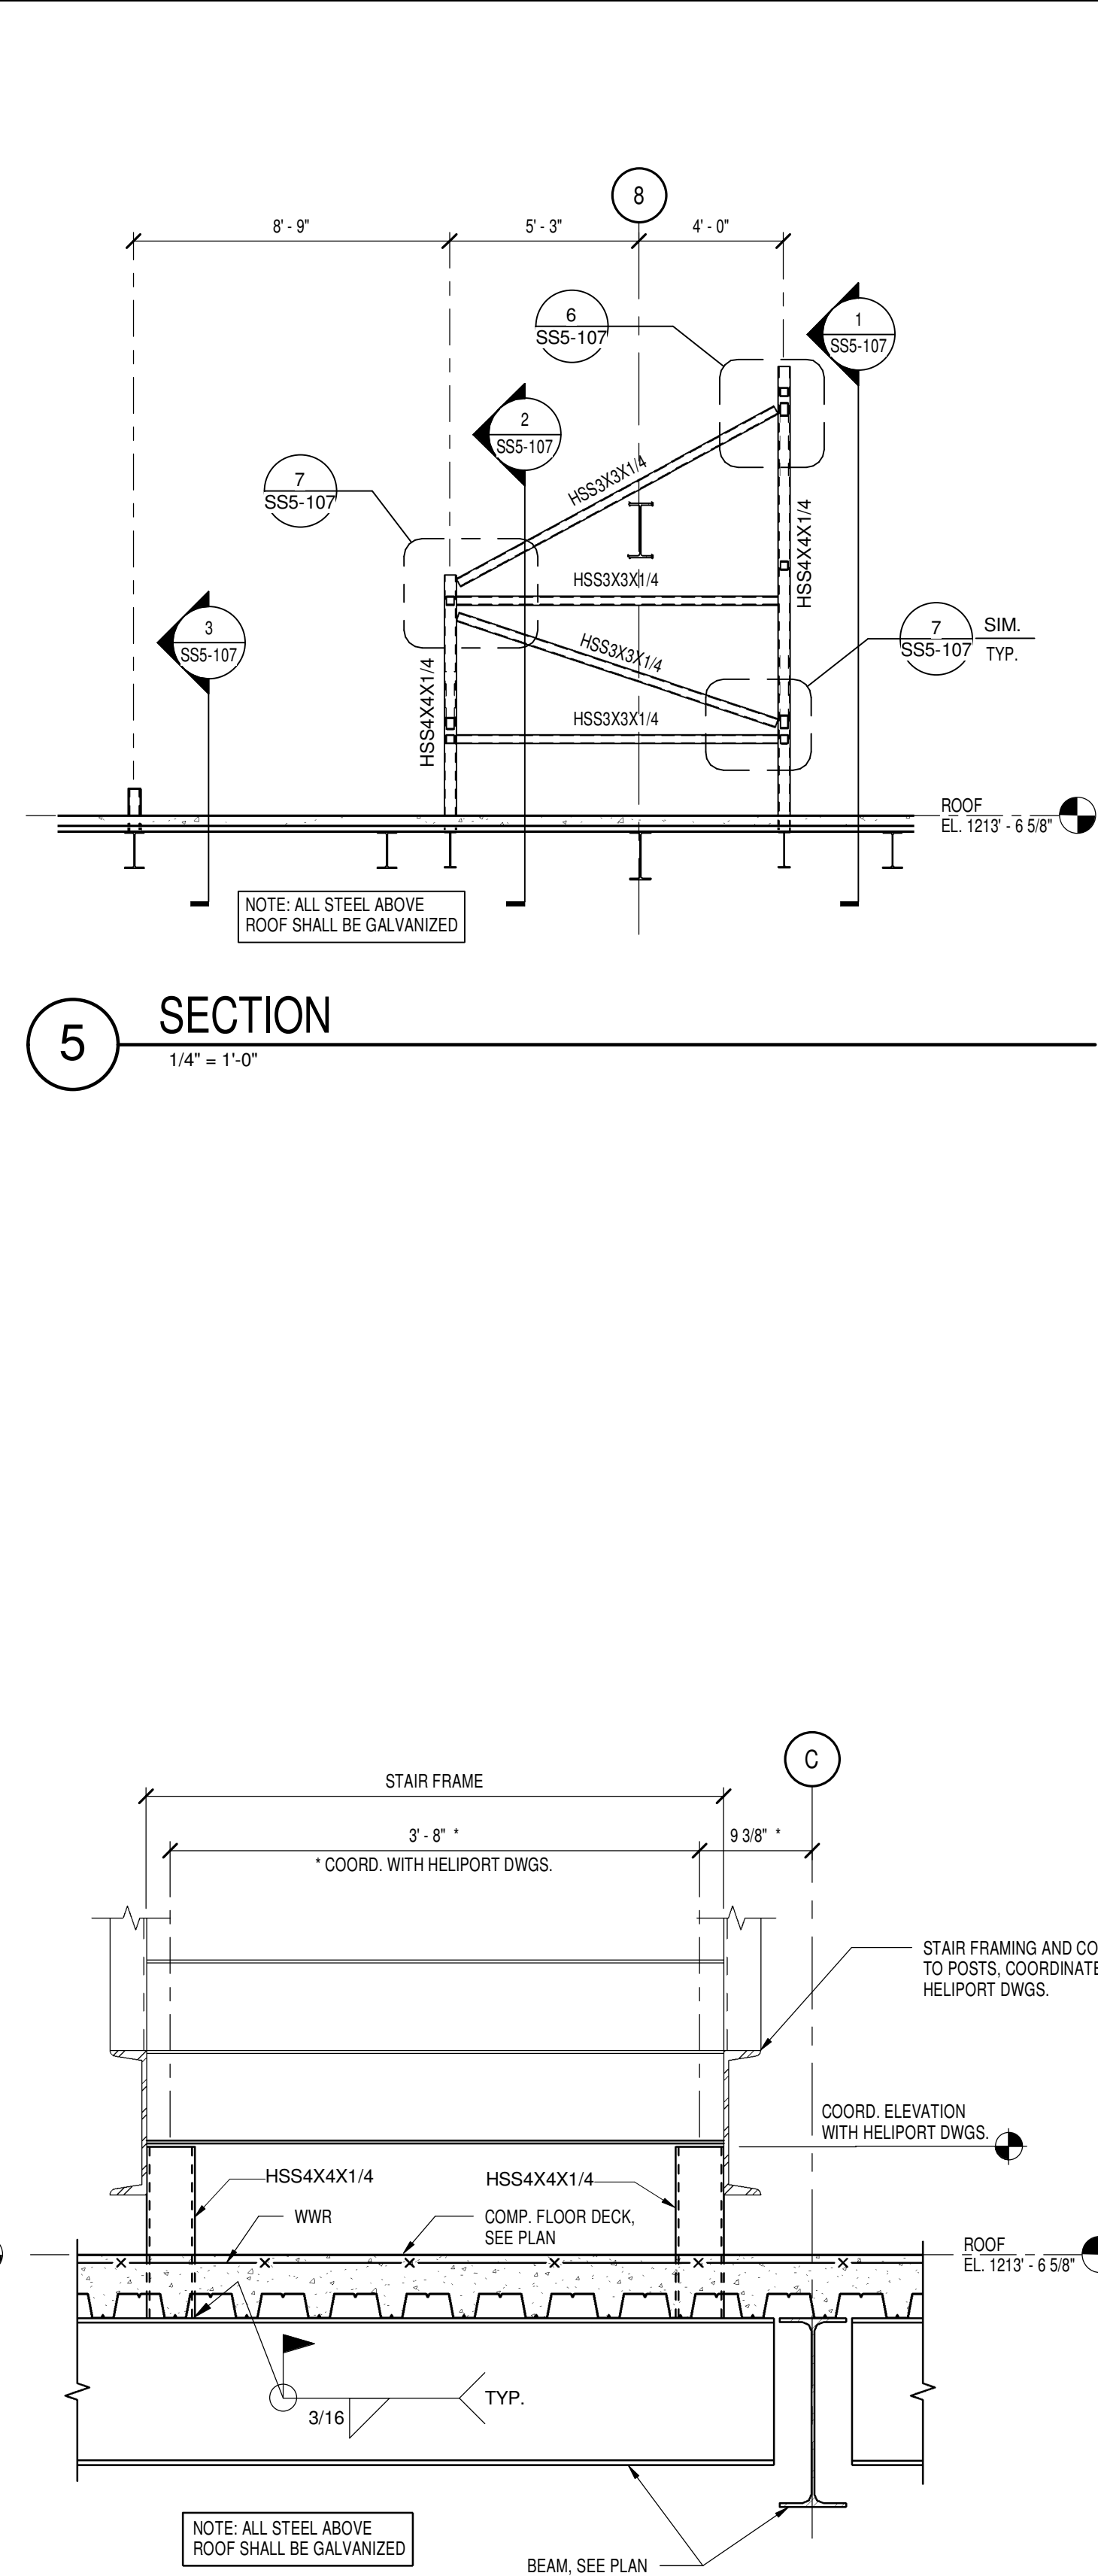


3 SECTION
1" = 1'-0"

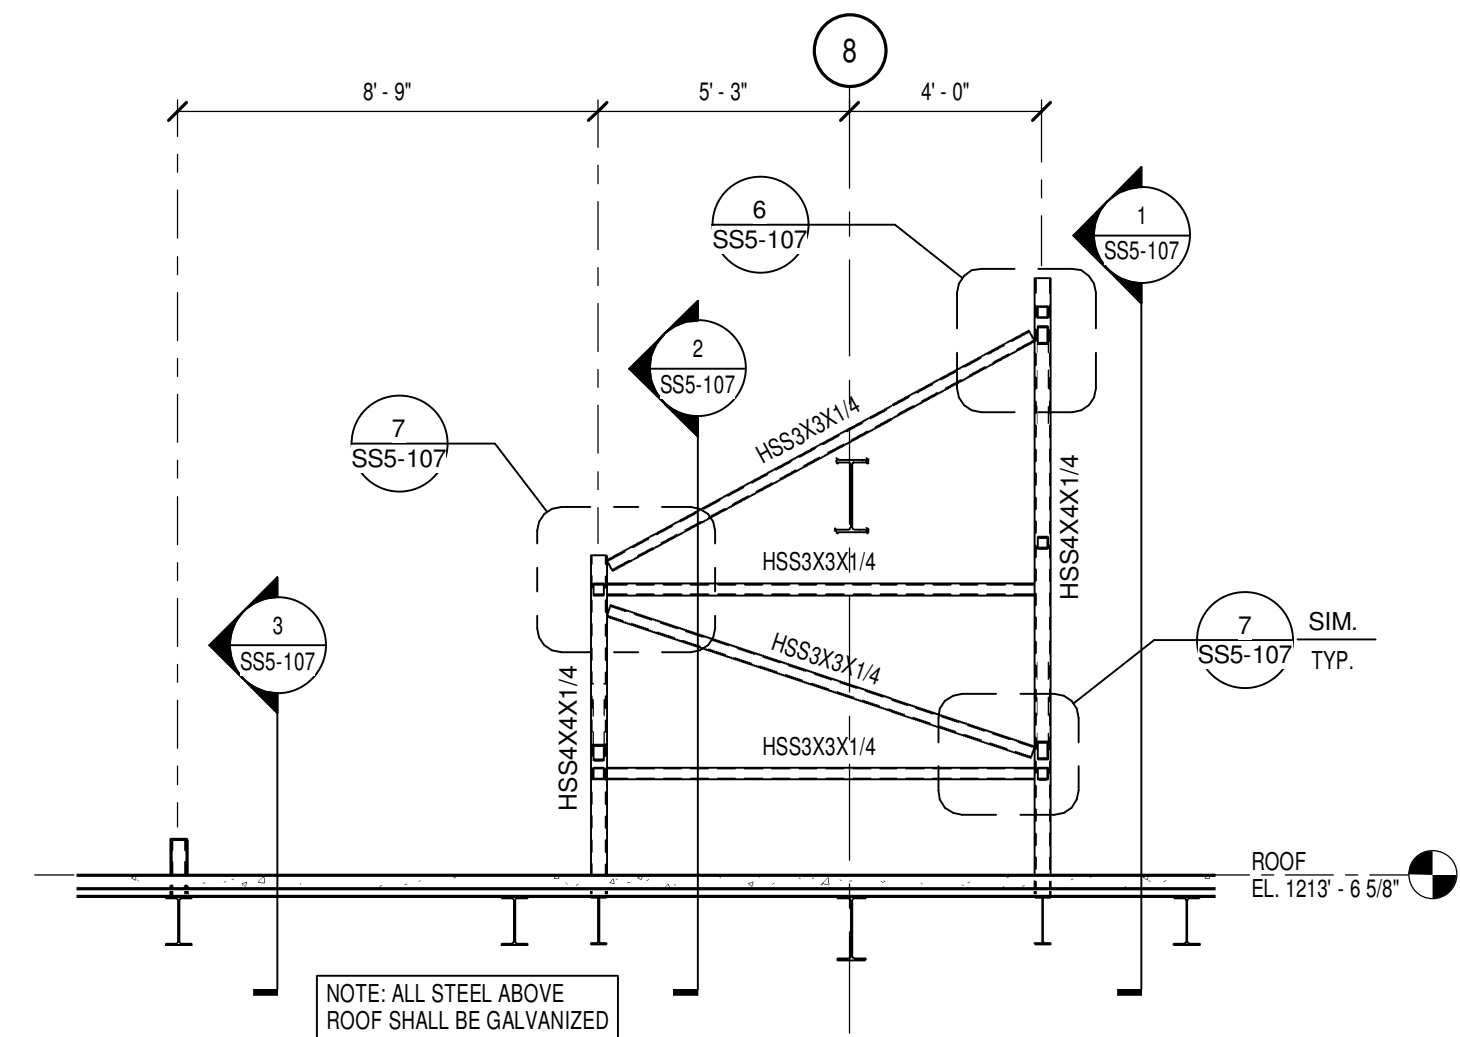

5 SECTION
1/4" = 1'-0"

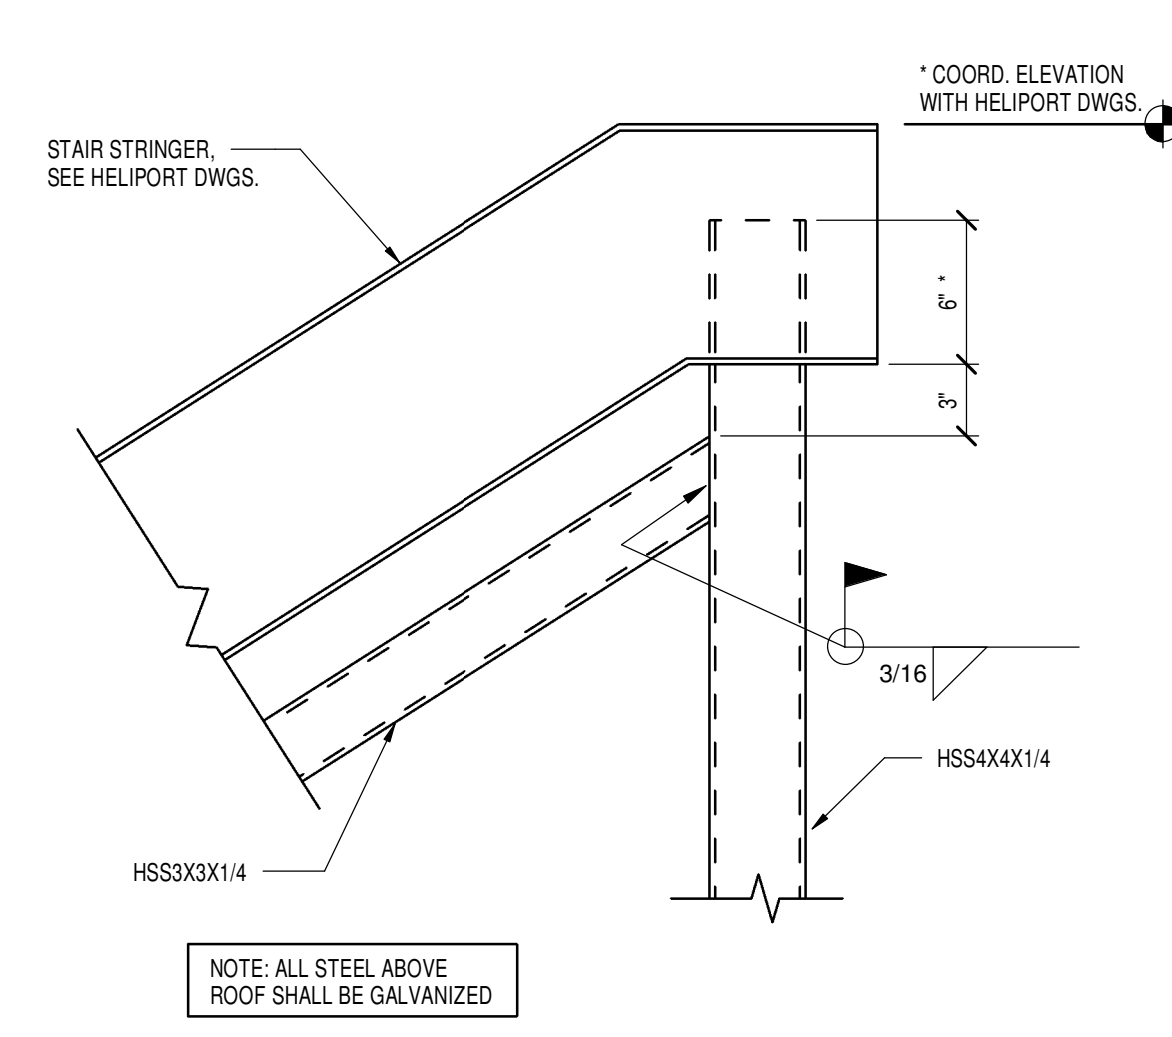

6 DETAIL
1 1/2" = 1'-0"

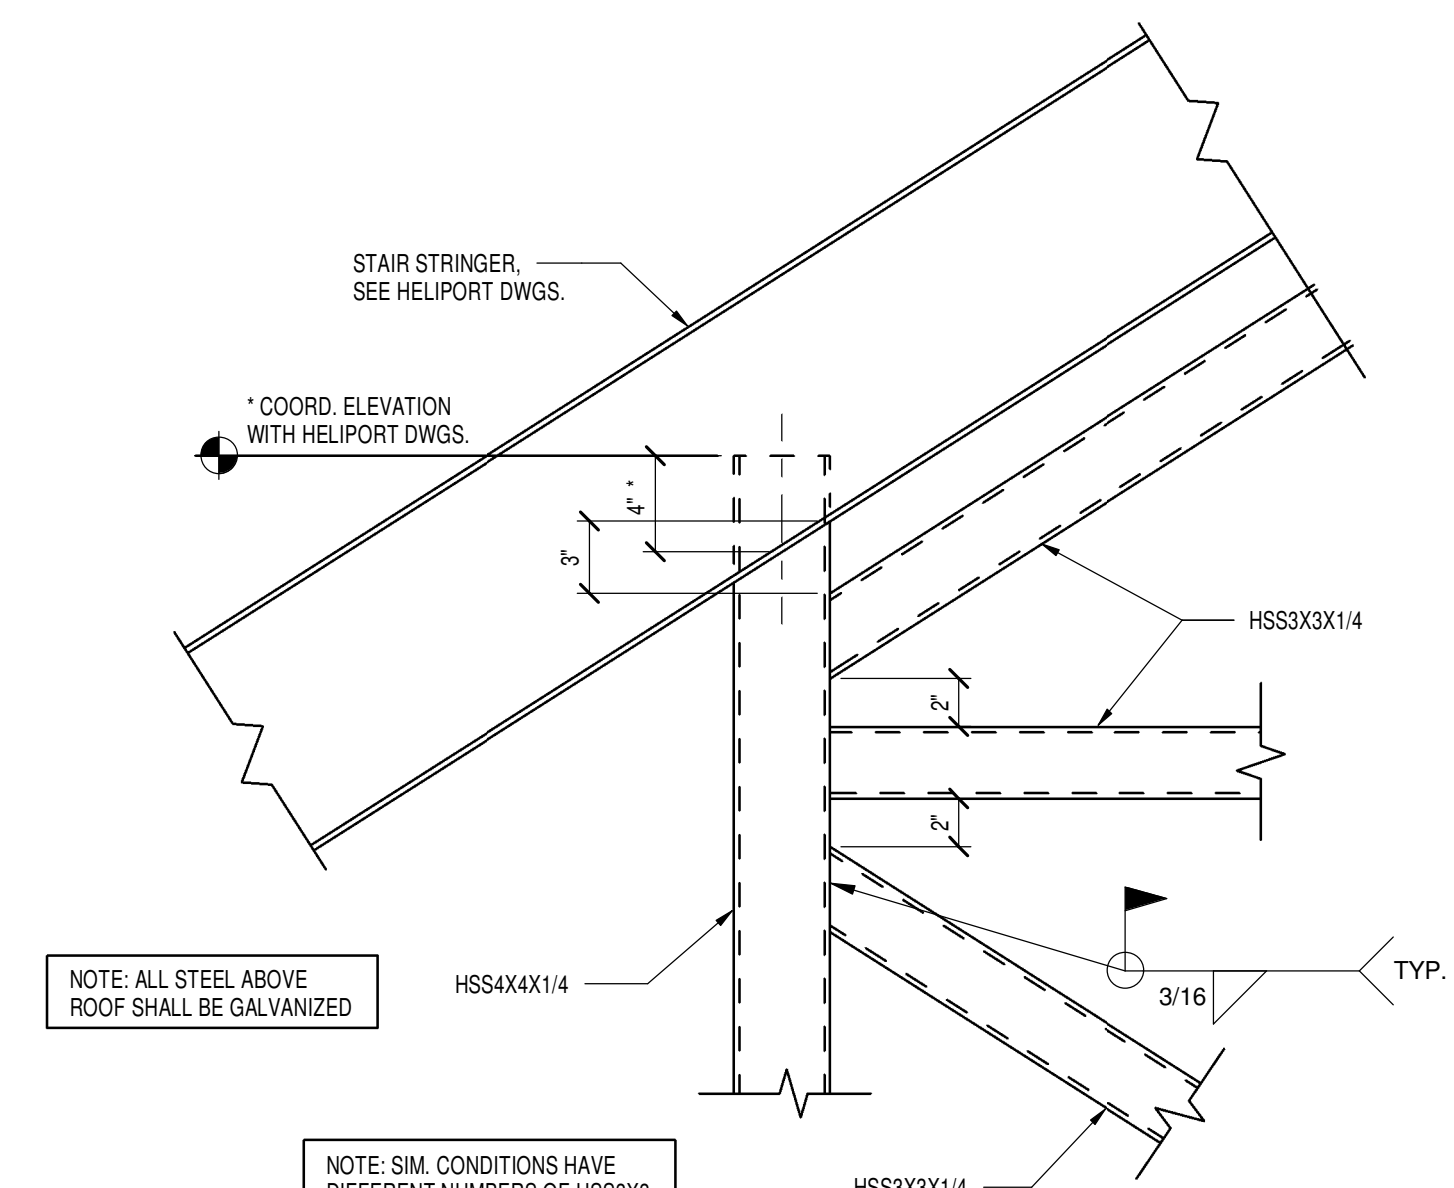

7 DETAIL
1 1/2" = 1'-0"

[illegible]**CONSULTANTS:**

H&R

HDR Architecture, Inc.

1101 King Street | Suite 400 | Alexandria, Virginia 22314-2944 | 703.518.8500

ARCHITECT/ENGINEERS:

ARCHITECTURE
ENGINEERING
INTERIOR DESIGN
DESIGN/BUILD

ASTORINO

227 Fort Pitt Boulevard Pittsburgh, Pennsylvania 15222
TEL: +1 412 368 1700 FAX: +1 412 368 1711 info@steele.com

	Drawing Title
--	---------------

STEEL - SECTIONS AND DETAILS

Approved: Project Director

	Project Title
--	---------------

**VA CARES CONSOLIDATION
VAMC, PITTSBURGH, PA,
RESEARCH OFFICE BLDG.**

	Location

Date **08-18-2010**

Checked	
JH	

Drawn	BA
-------	----

Project Number
646CA2500BBuilding Number
30

Drawing Number
SS5-107

Page 10

**Office of
Facilities
Management**



FOR CONSTRUCTION
FULLY SPRINKLERED